

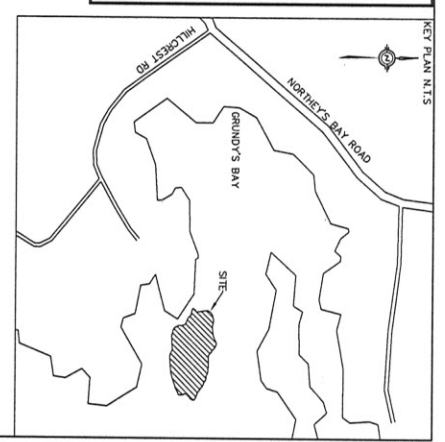


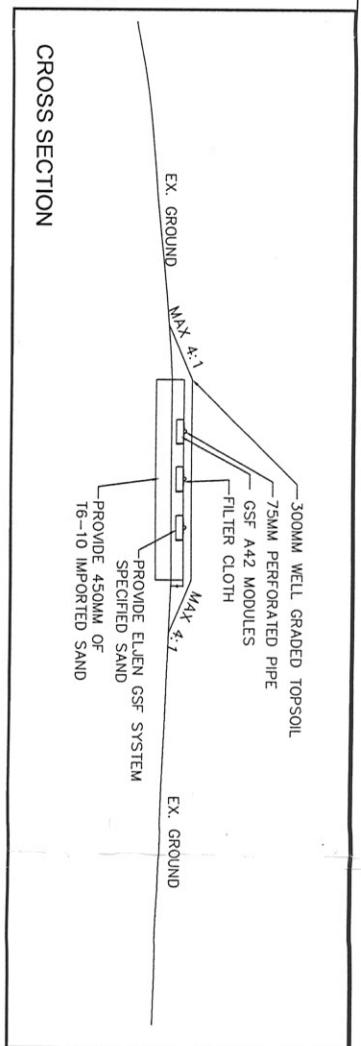

STONEY LAKE

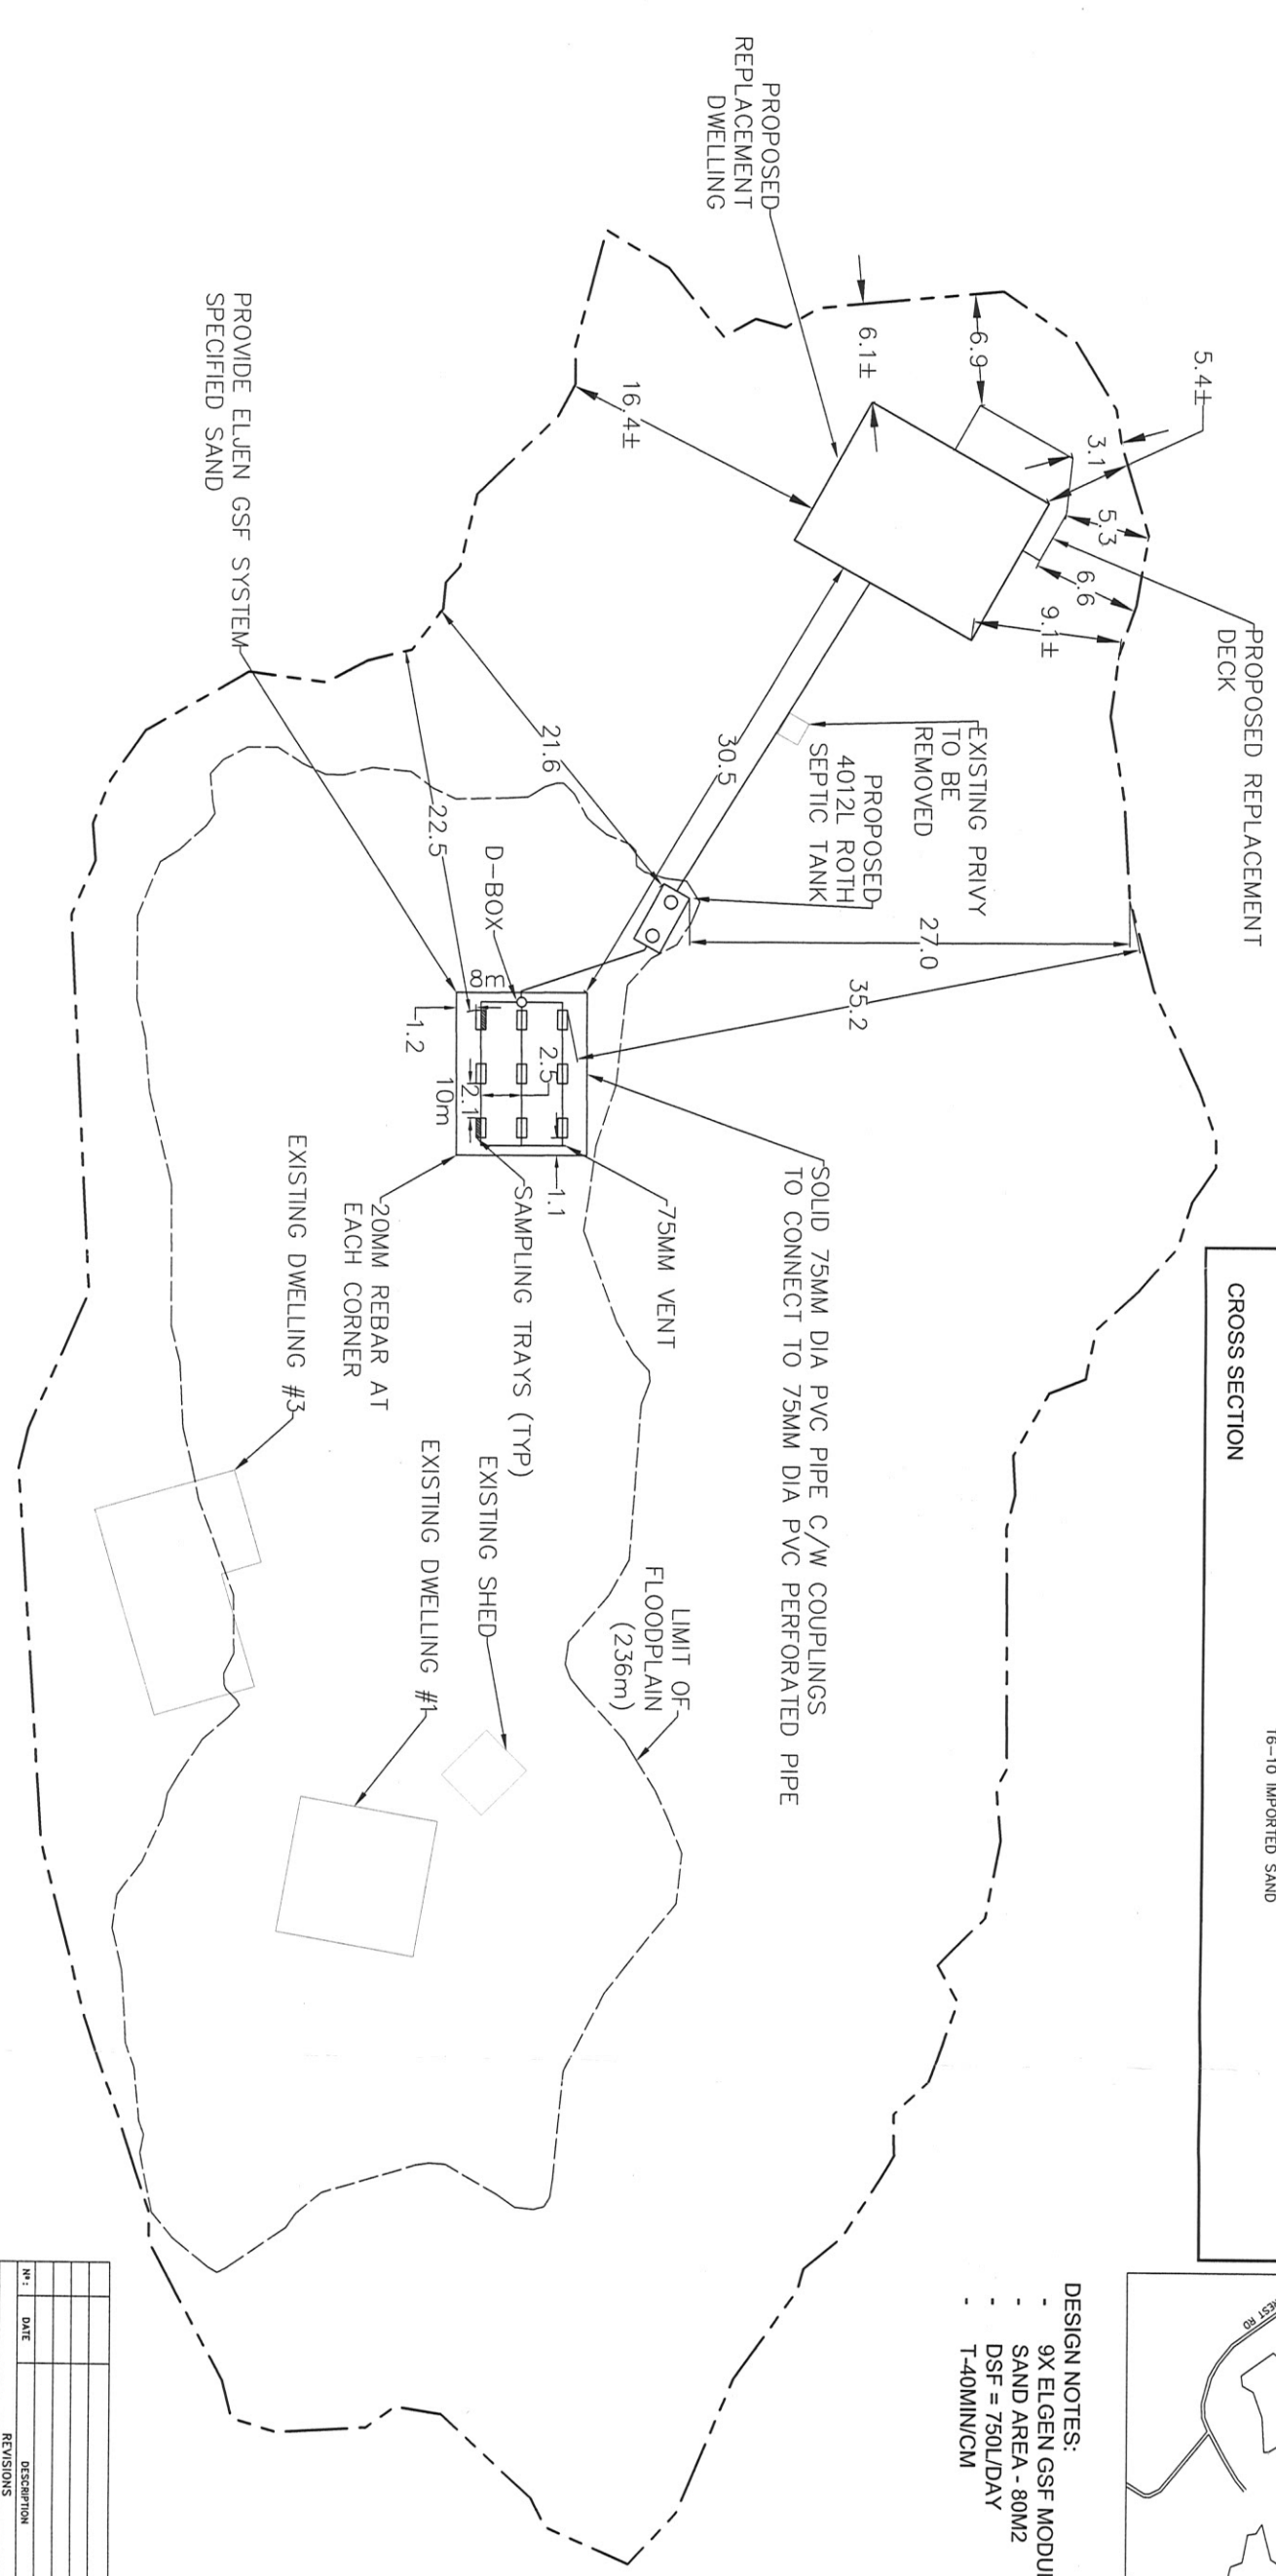

- DESIGN NOTES:**
- 9X ELJEN GSF MODULES
 - SAND AREA - 80M²
 - DSF = 750L/DAY
 - T-40MIN/CM

NO.	DATE	REVISIONS	DESCRIPTION	BY

PROJECT TITLE: 2620 STONY LAKE ISLAND 54, NORTH KAWARATHA, ON KOLL 350 CONCESSION & PART LOT 2 ROLL#15302000165900

DRAWING TITLE: PROPOSED SITE PLAN

TD Consulting Inc.
 155 St David St Phone: (647)-535-9461
 439 7/26 Suite e-mail: info@td-consulting.ca

DRAWN BY: DT PROJECT NO: 023-891
 DESIGNED BY: TD
 APPROVED BY: TD DRAWING NO: SP-1
 DATE: JAN 2026 SCALE: 1:200